


Site Plan

- GLASS BREAK DETECTOR
- DOOR CONTACT
- DURESS PANIC BUTTON
- MOTION SENSOR (PIR)
- MOTION SENSOR LONG BEAM
- INTRUDER KEYPAD
- EXTERNAL POLE MOUNTED DOME CAMERA
- INTERNAL CEILING MOUNTED DOME CAMERA
- EXTERNAL WALL MOUNTED DOME CAMERA
- INTERNAL / EXTERNAL ANGLED CAMERA
- INTERNAL / EXTERNAL 360 CAMERA
- CCTV MONITOR
- LICENSE PLATE CAMERA

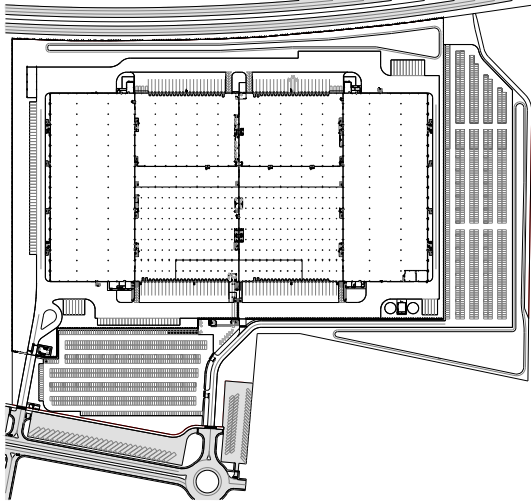

REVISIONS

| | DATE: | DETAILS: |
|---|-----------|----------------|
| 0 | 12-06-'18 | design setup |
| 1 | 24-10-'18 | Changed layout |
| | | |
| | | |
| | | |
| | | |



SIG, Security Integrators Group B.V.
Albert Verweystraat 46
2202 NP, Noordwijk, Netherlands
Tel: +31 (0) 71 7600 745 Email: Info@sigemea.com

All inventions, ideas, designs and methods herein are reserved to SIGEMEA and may not be used, altered, reproduced, or distributed without its written consent and permission.



CUSTOMER:
Zalando Verona

TITLE:
**Site Plan
CAM Installation**


| | |
|-------------|------------|
| DLH | DLH |
| DESIGNED BY | DRAWN BY |
| | CHECKED BY |

| | |
|----------------------------|-------------------------|
| DATE: 24/10/2018 | SCALE: N.T.S. |
|----------------------------|-------------------------|

| | |
|-------------------------|-----------------|
| DRAWING NO: 1 | REV 2 |
|-------------------------|-----------------|

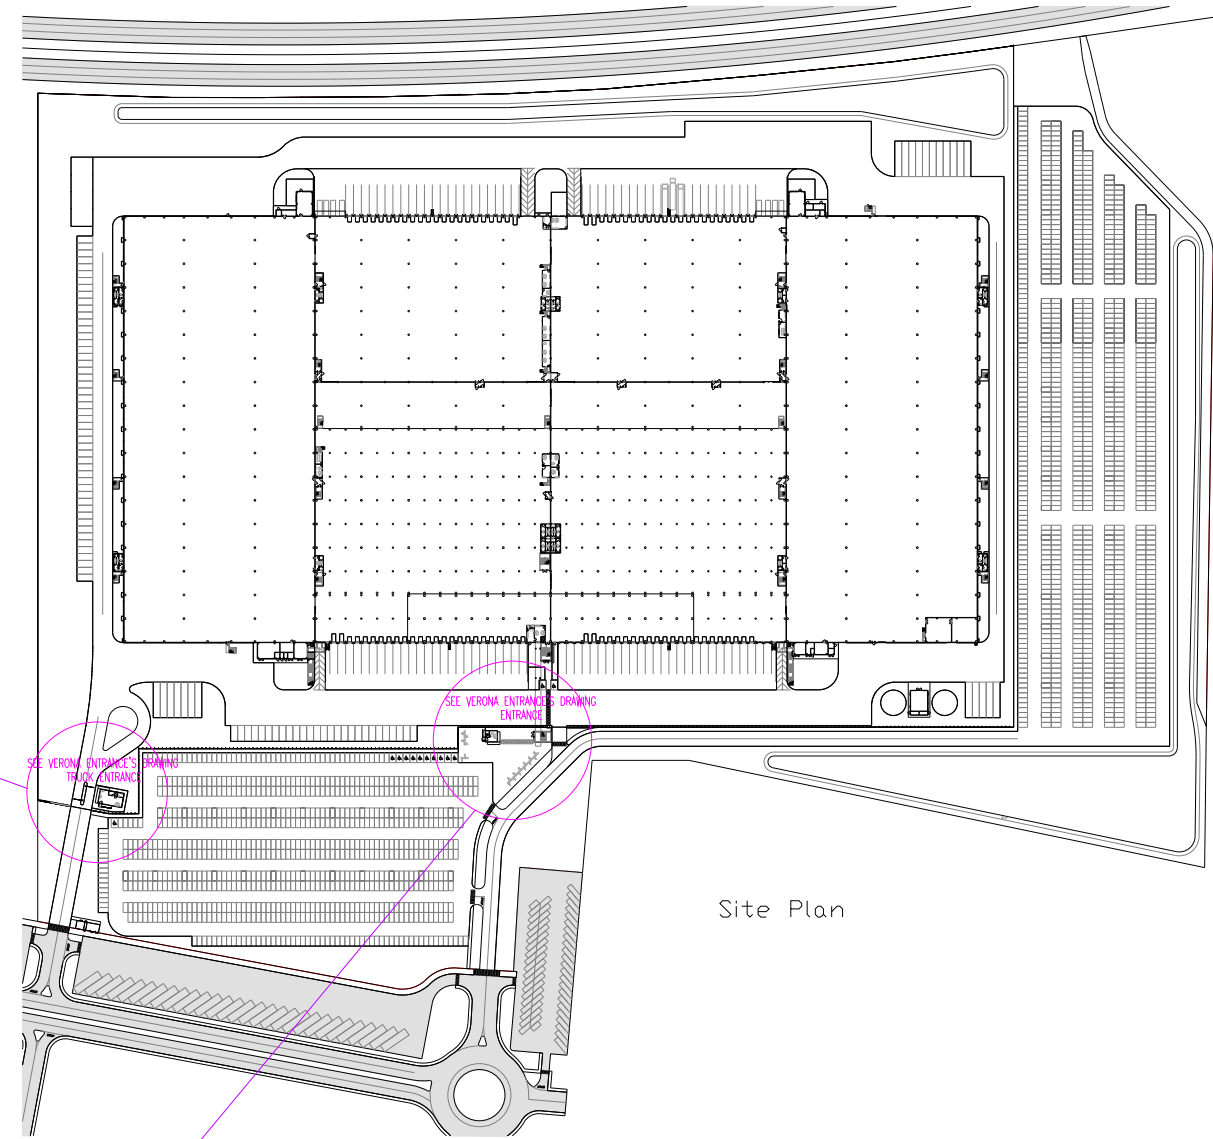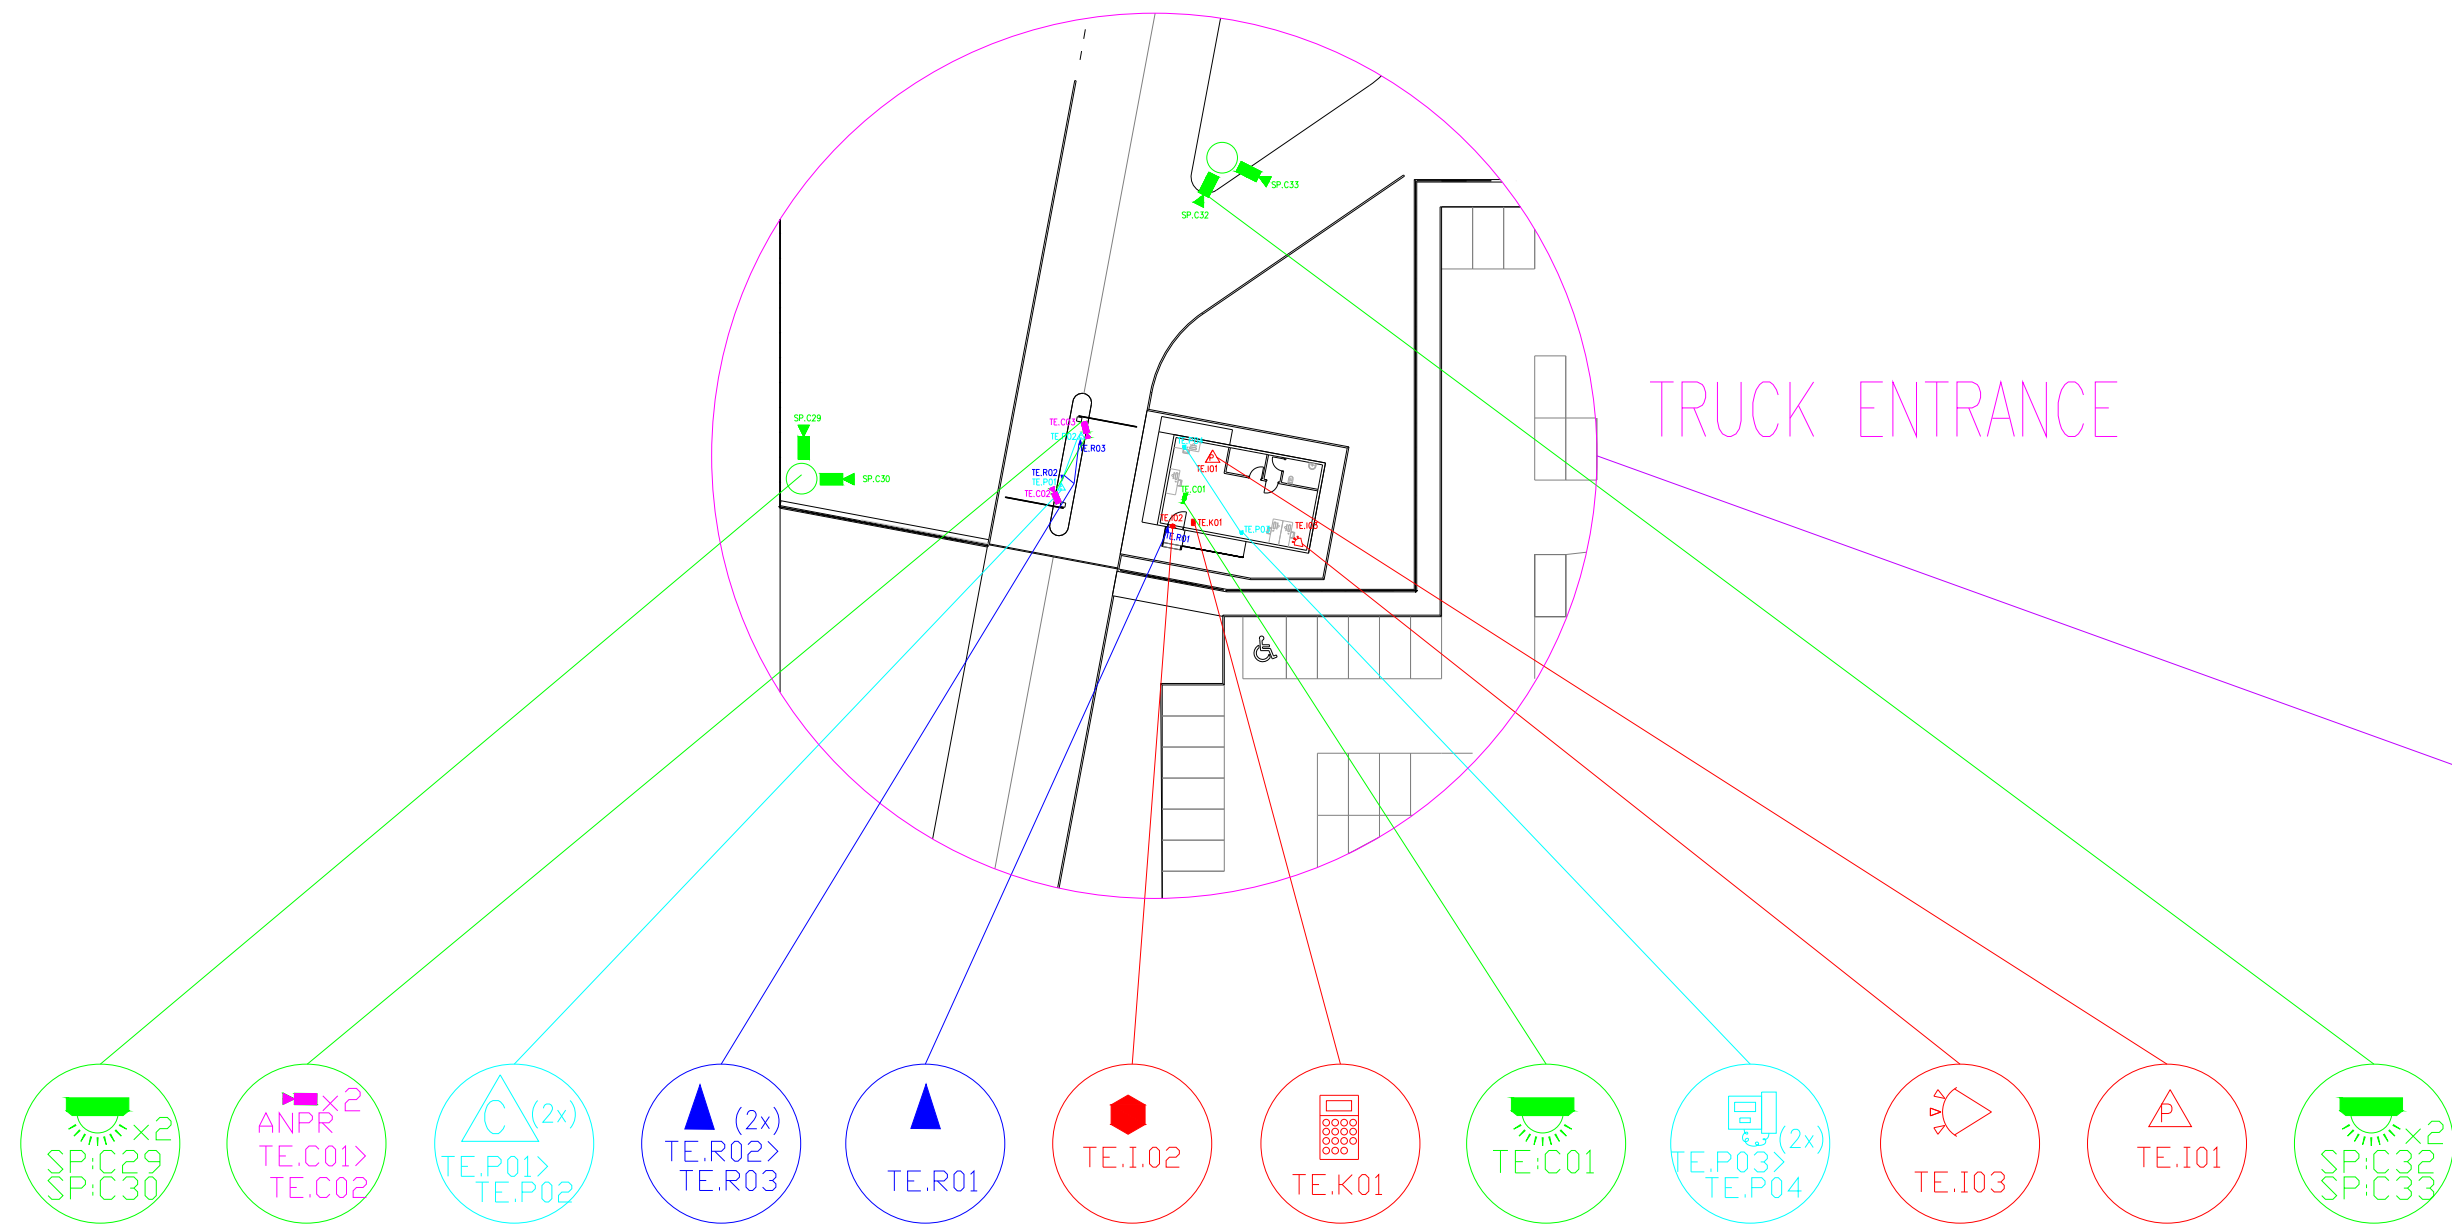

Site Plan

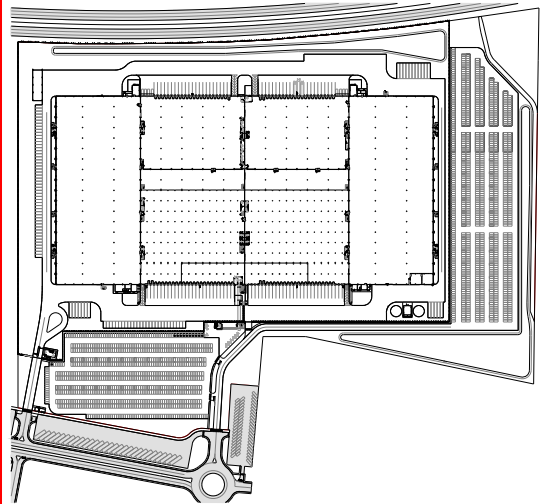

REVISIONS

| | DATE: | DETAILS: |
|---|-----------|----------------|
| 0 | 12-06-'18 | design setup |
| 1 | 24-10-'18 | Changed layout |
| | | |
| | | |
| | | |
| | | |



SIG, Security Integrators Group B.V.
Albert Verweystraat 46
2202 NP, Noordwijk, Netherlands
Tel: +31 (0) 71 7600 745 Email: Info@sigemea.com

All inventions, ideas, designs and methods
herein are reserved to SIGEMEA and may
not be used, altered, reproduced, or
distributed without its written consent and
permission.

CUSTOMER:

Zalando Verona

TITLE:

Entrance's
Installation

DLH

DESIGNED BY

DLH

DRAWN BY

CHECKED BY

DATE:
24/10/2018


SCALE:
N.T.S.


DRAWING NO:

1


REV

2

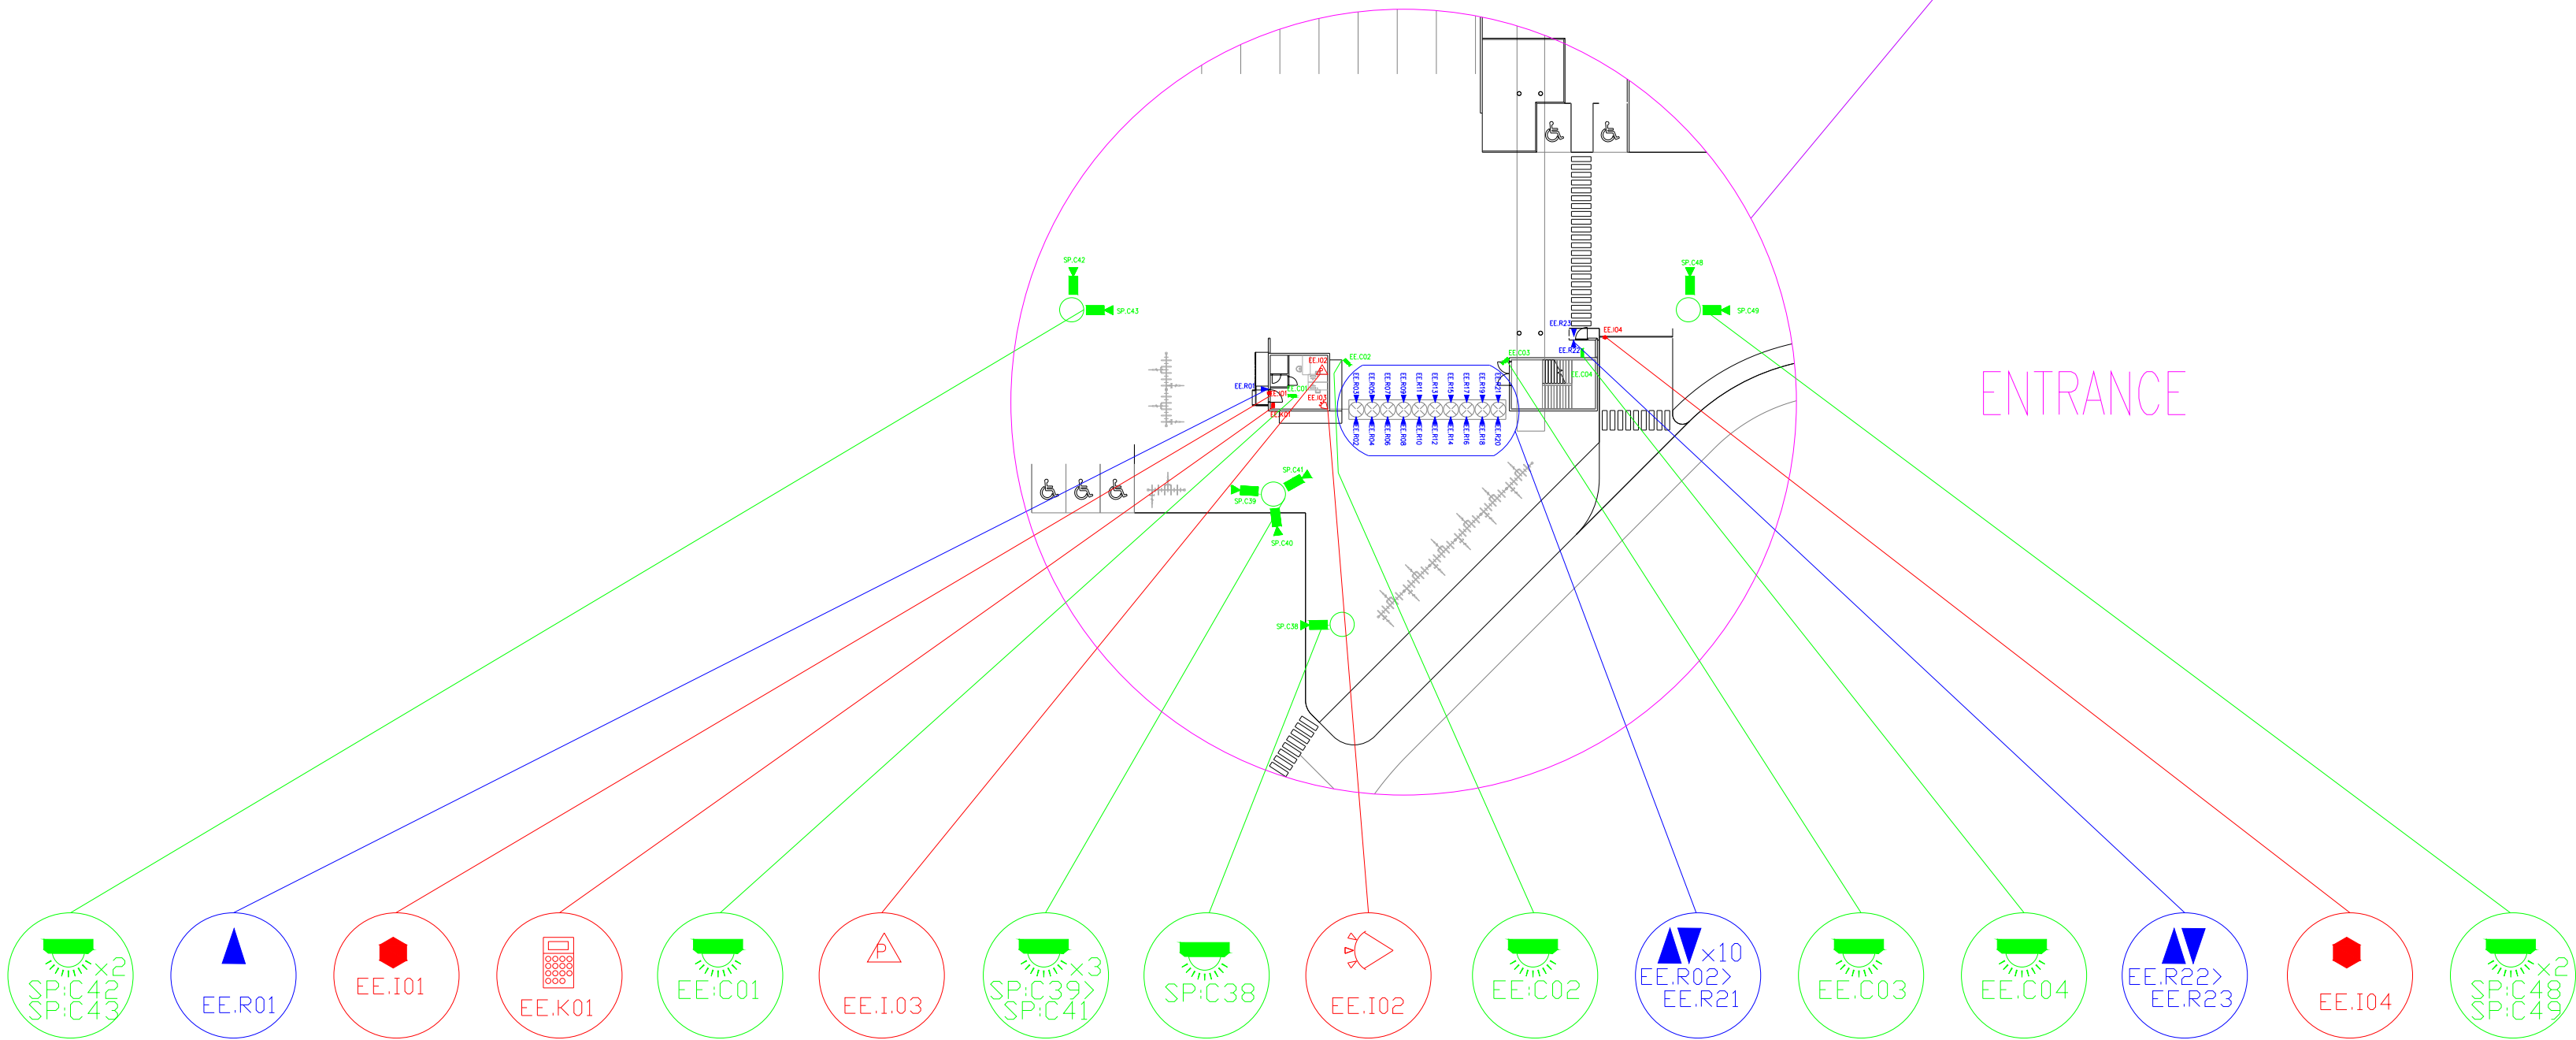

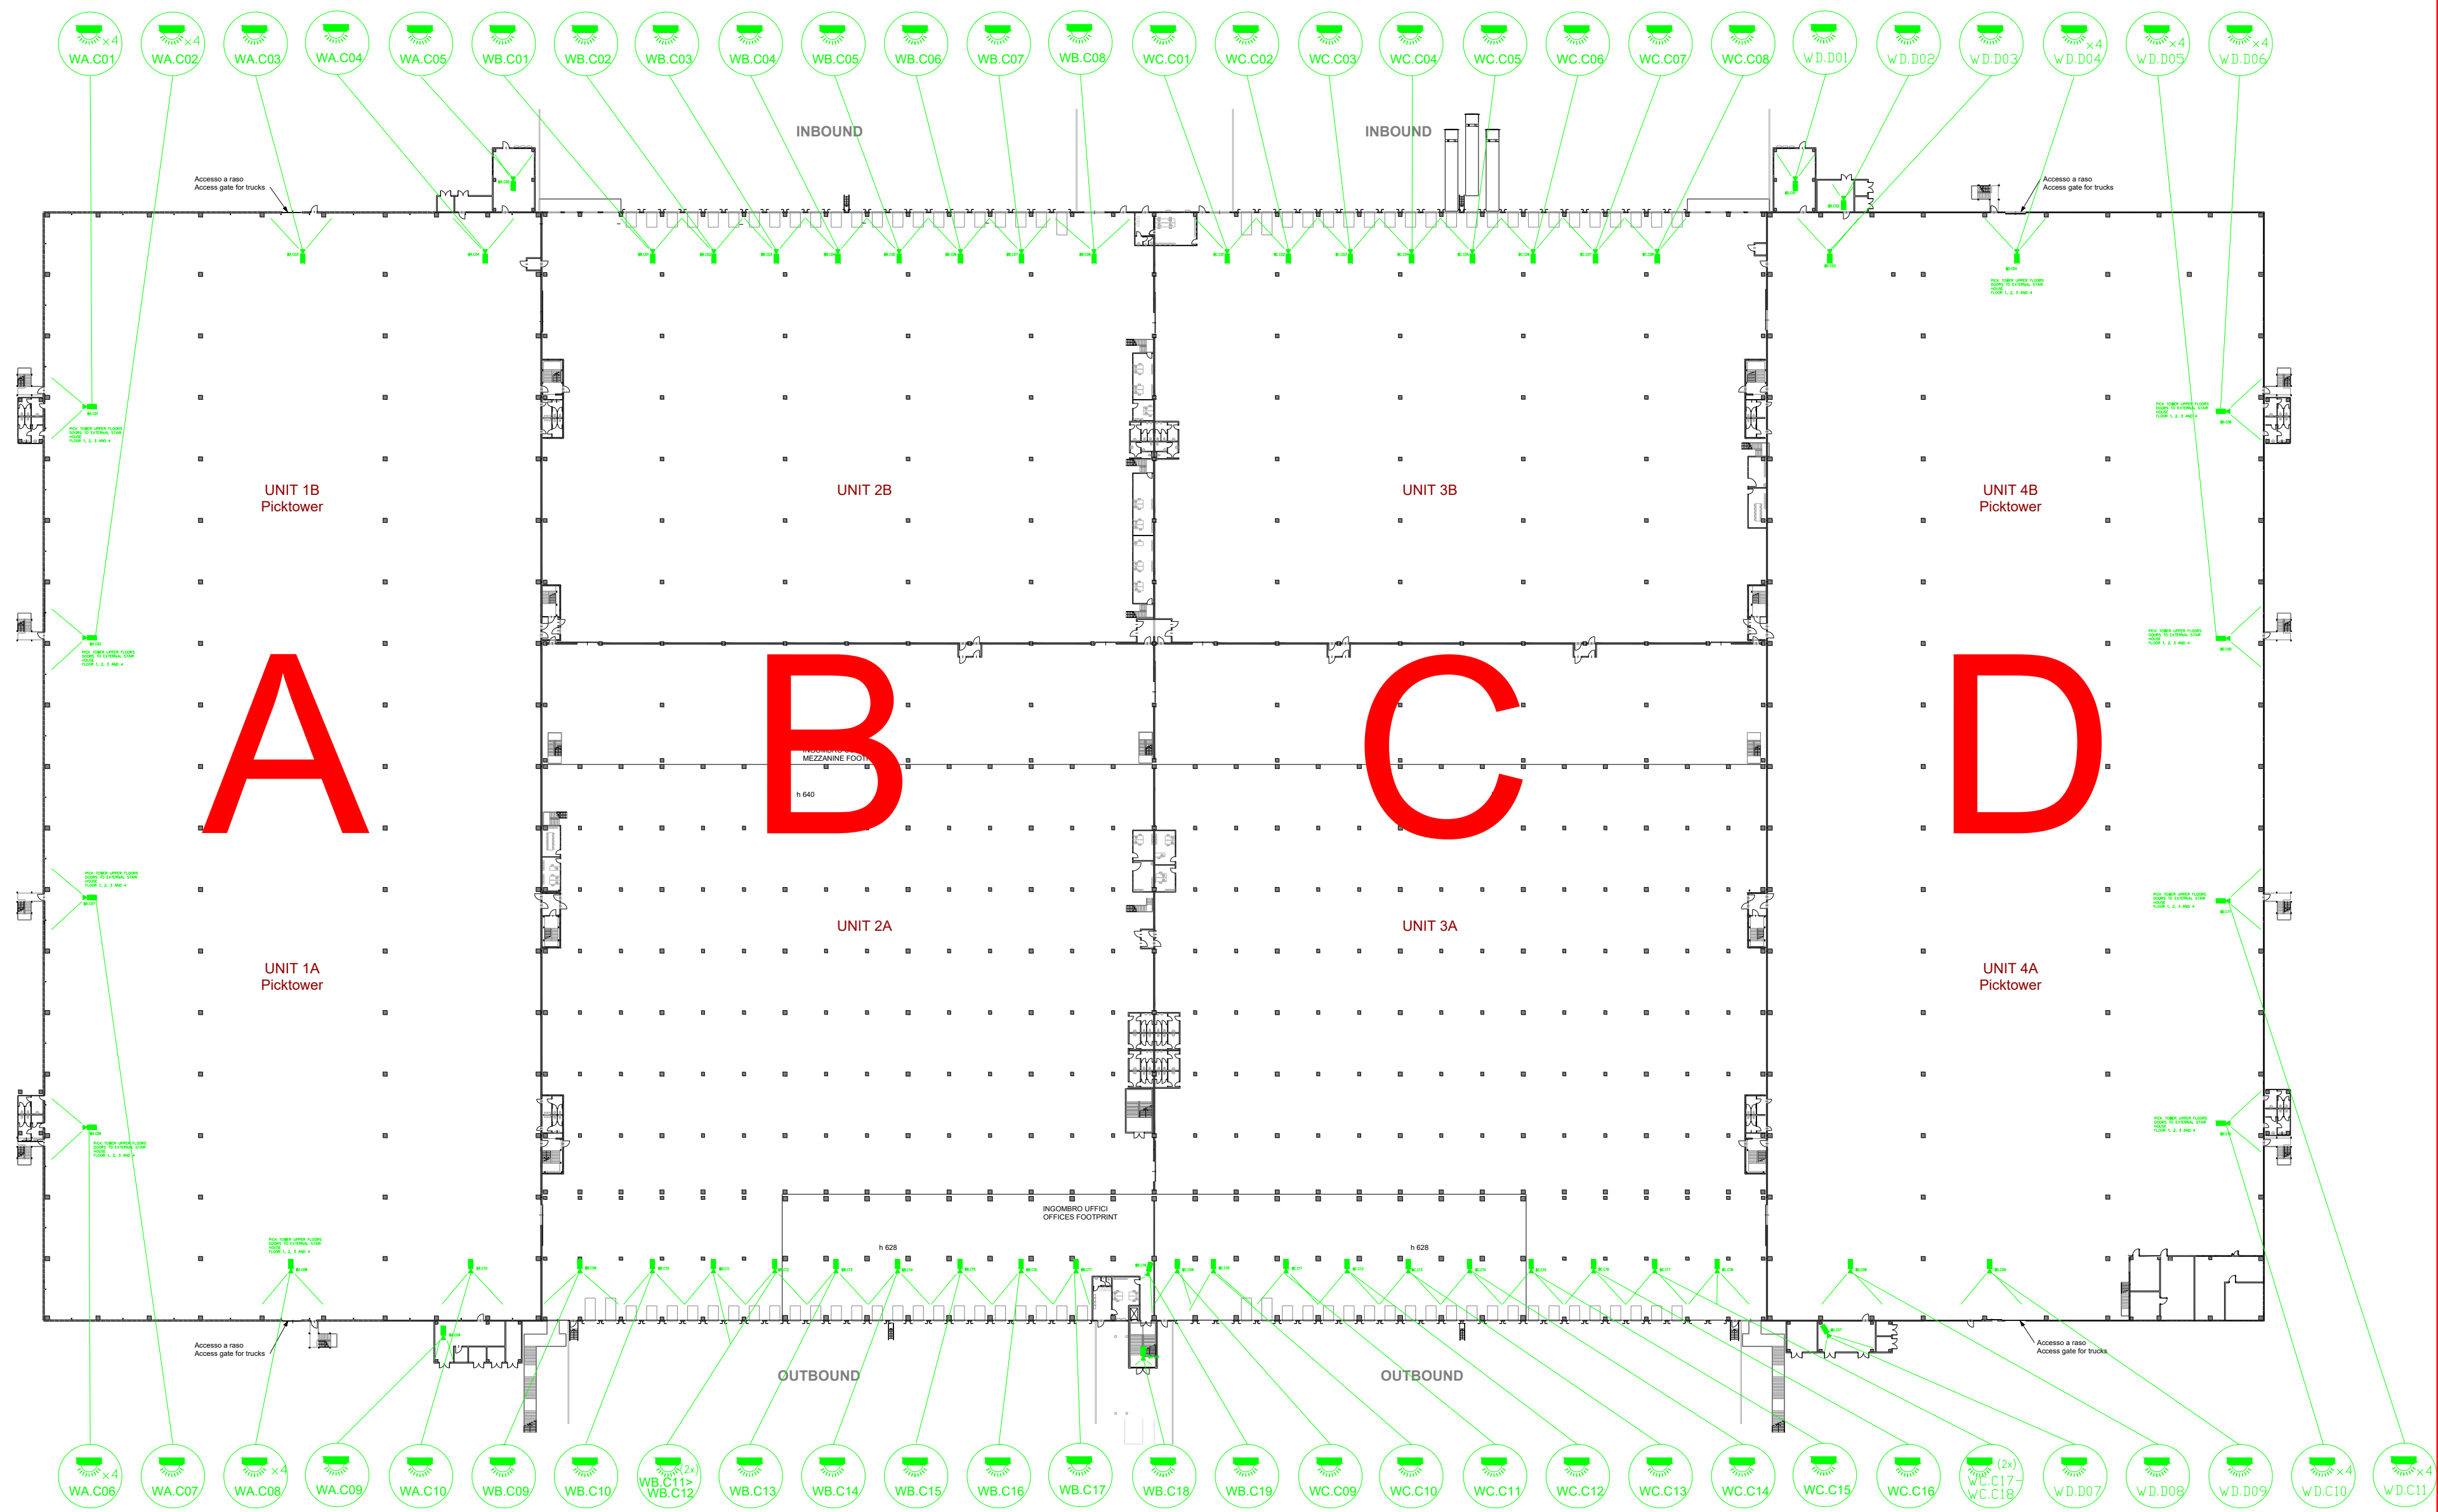

- EXTERNAL POLE MOUNTED DOME CAMERA
- INTERNAL CEILING MOUNTED DOME CAMERA
- EXTERNAL WALL MOUNTED DOME CAMERA
- INTERNAL / EXTERNAL ANGLED CAMERA
- INTERNAL / EXTERNAL 360 CAMERA
- CCTV MONITOR
- LICENSE PLATE CAMERA

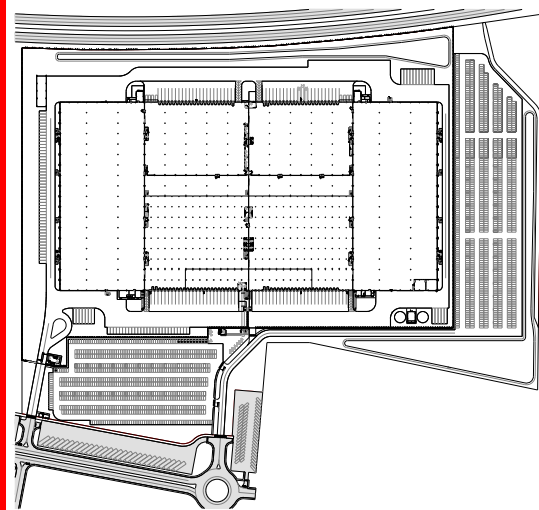

| REVISIONS | | |
|-----------|-----------|----------------|
| | DATE: | DETAILS: |
| 0 | 12-06-'18 | design setup |
| 1 | 24-10-'18 | Changed layout |
| | | |
| | | |
| | | |
| | | |



SIG EMEA
security integrators group


SIG, Security Integrators Group B.V.
Albert Verweystraat 46
2202 NP, Noordwijk, Netherlands
Tel: +31 (0) 71 7600 745 Email: Info@sigemea.com

All inventions, ideas, designs and methods herein are reserved to SIGEMEA and may not be used, altered, reproduced, or distributed without its written consent and permission.

CUSTOMER:
Zalando Verona


TITLE:
**Warehouse section A+B+C+D
Camera Installation**

| | | | | |
|-------------|--|----------|-----|------------|
| DLH | | DLH | | |
| DESIGNED BY | | DRAWN BY | | CHECKED BY |
| DATE: | | SCALE: | | |
| 24/10/2018 | | N.T.S. | | |
| DRAWING NO: | | | REV | |
| 1 | | | 2 | |

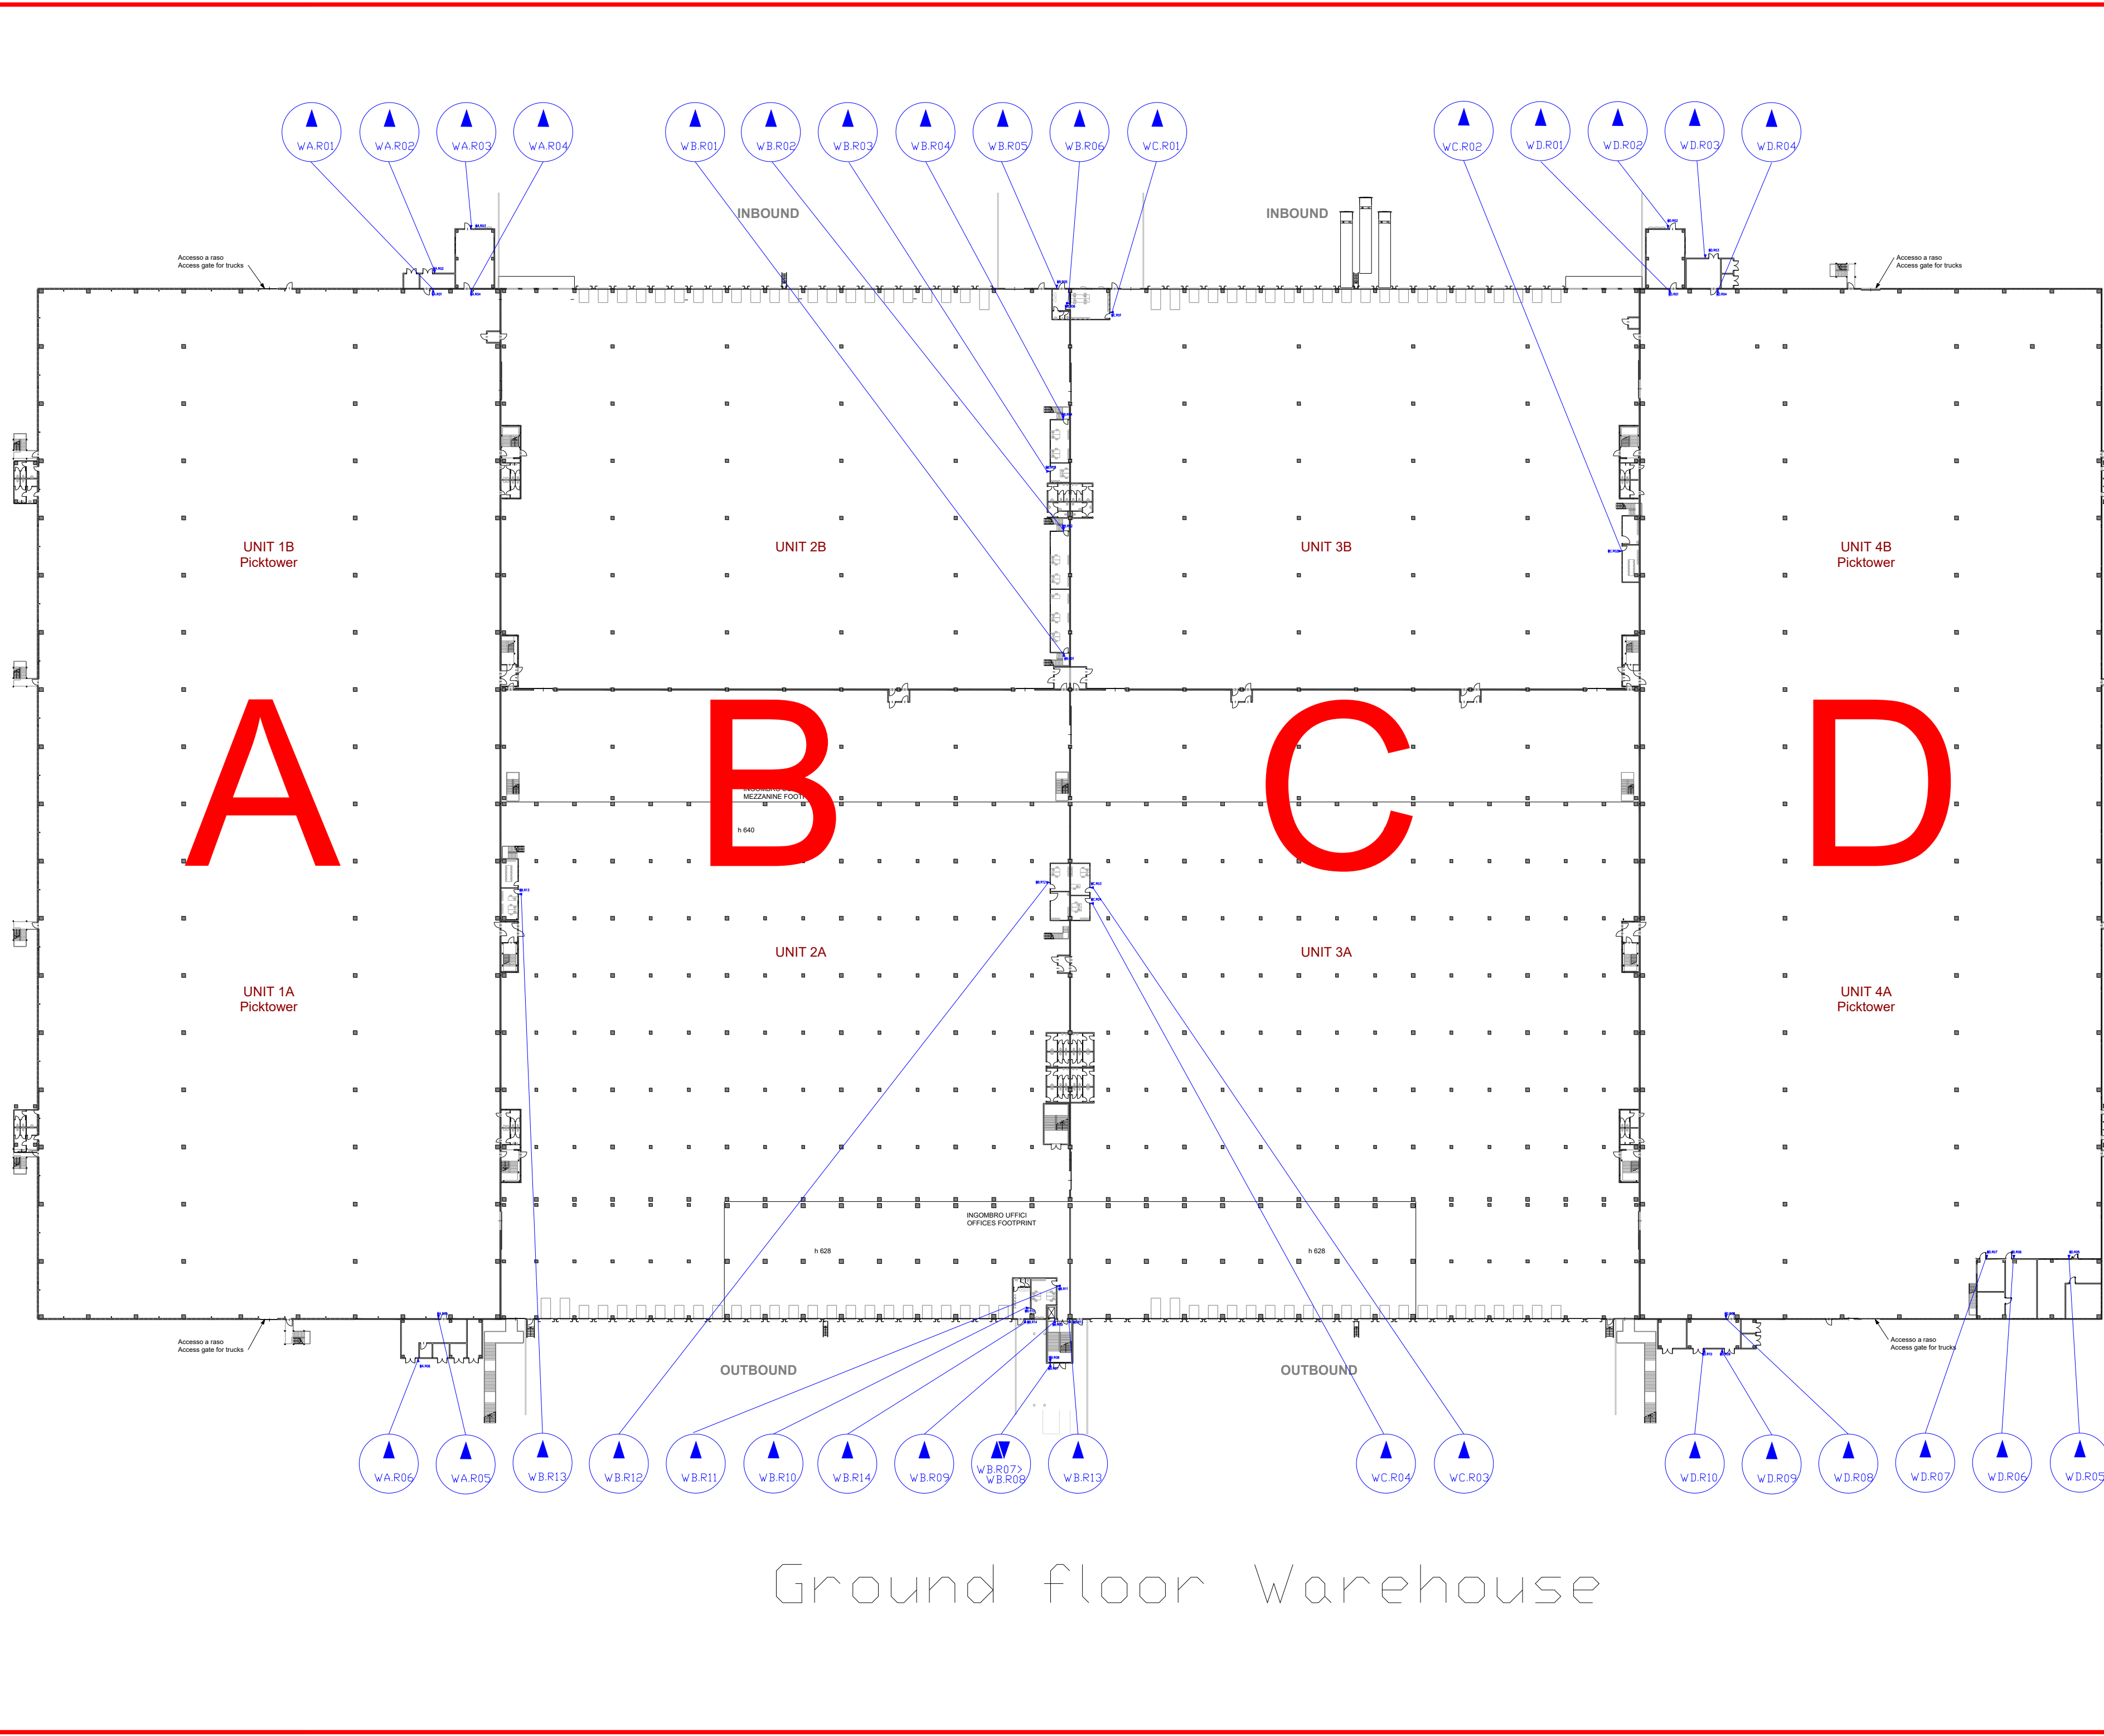

Ground floor Warehouse

CARD READER
CARD + PIN READER
CARD READER LONG DISTANCE (UHF)

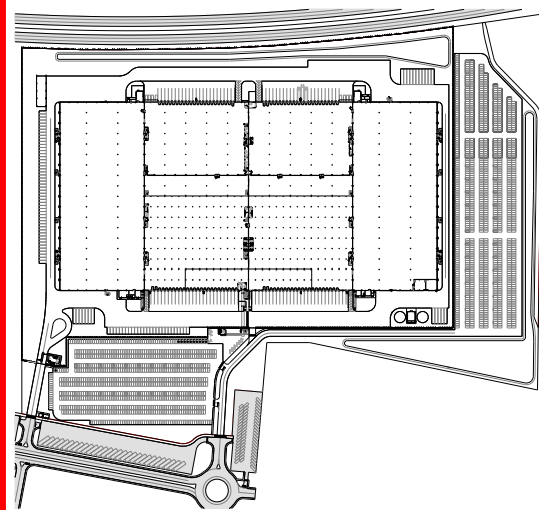

| REVISIONS | | |
|-----------|-----------|------------------|
| | DATE: | DETAILS: |
| 0 | 12-06-'18 | design setup |
| 1 | 24-10-'18 | Changed layout |
| 2 | 04-12-'18 | Added CR WB.R.14 |
| | | |
| | | |
| | | |



SIG, Security Integrators Group B.V.
Albert Verweystraat 46
2202 NP, Noordwijk, Netherlands
Tel: +31 (0) 71 7600 745 Email: Info@sigemea.com

All inventions, ideas, designs and methods herein are reserved to SIGEMEA and may not be used, altered, reproduced, or distributed without its written consent and permission.


CUSTOMER:
Zalando Verona

TITLE:
**Warehouse section A+B+C+D
CR Installation**


| DLH | DLH | |
|-------------|----------|------------|
| DESIGNED BY | DRAWN BY | CHECKED BY |

| | |
|----------------------------|-------------------------|
| DATE: 04/12/2018 | SCALE: N.T.S. |
|----------------------------|-------------------------|

| | |
|-------------------------|-----------------|
| DRAWING NO: 1 | REV 3 |
|-------------------------|-----------------|

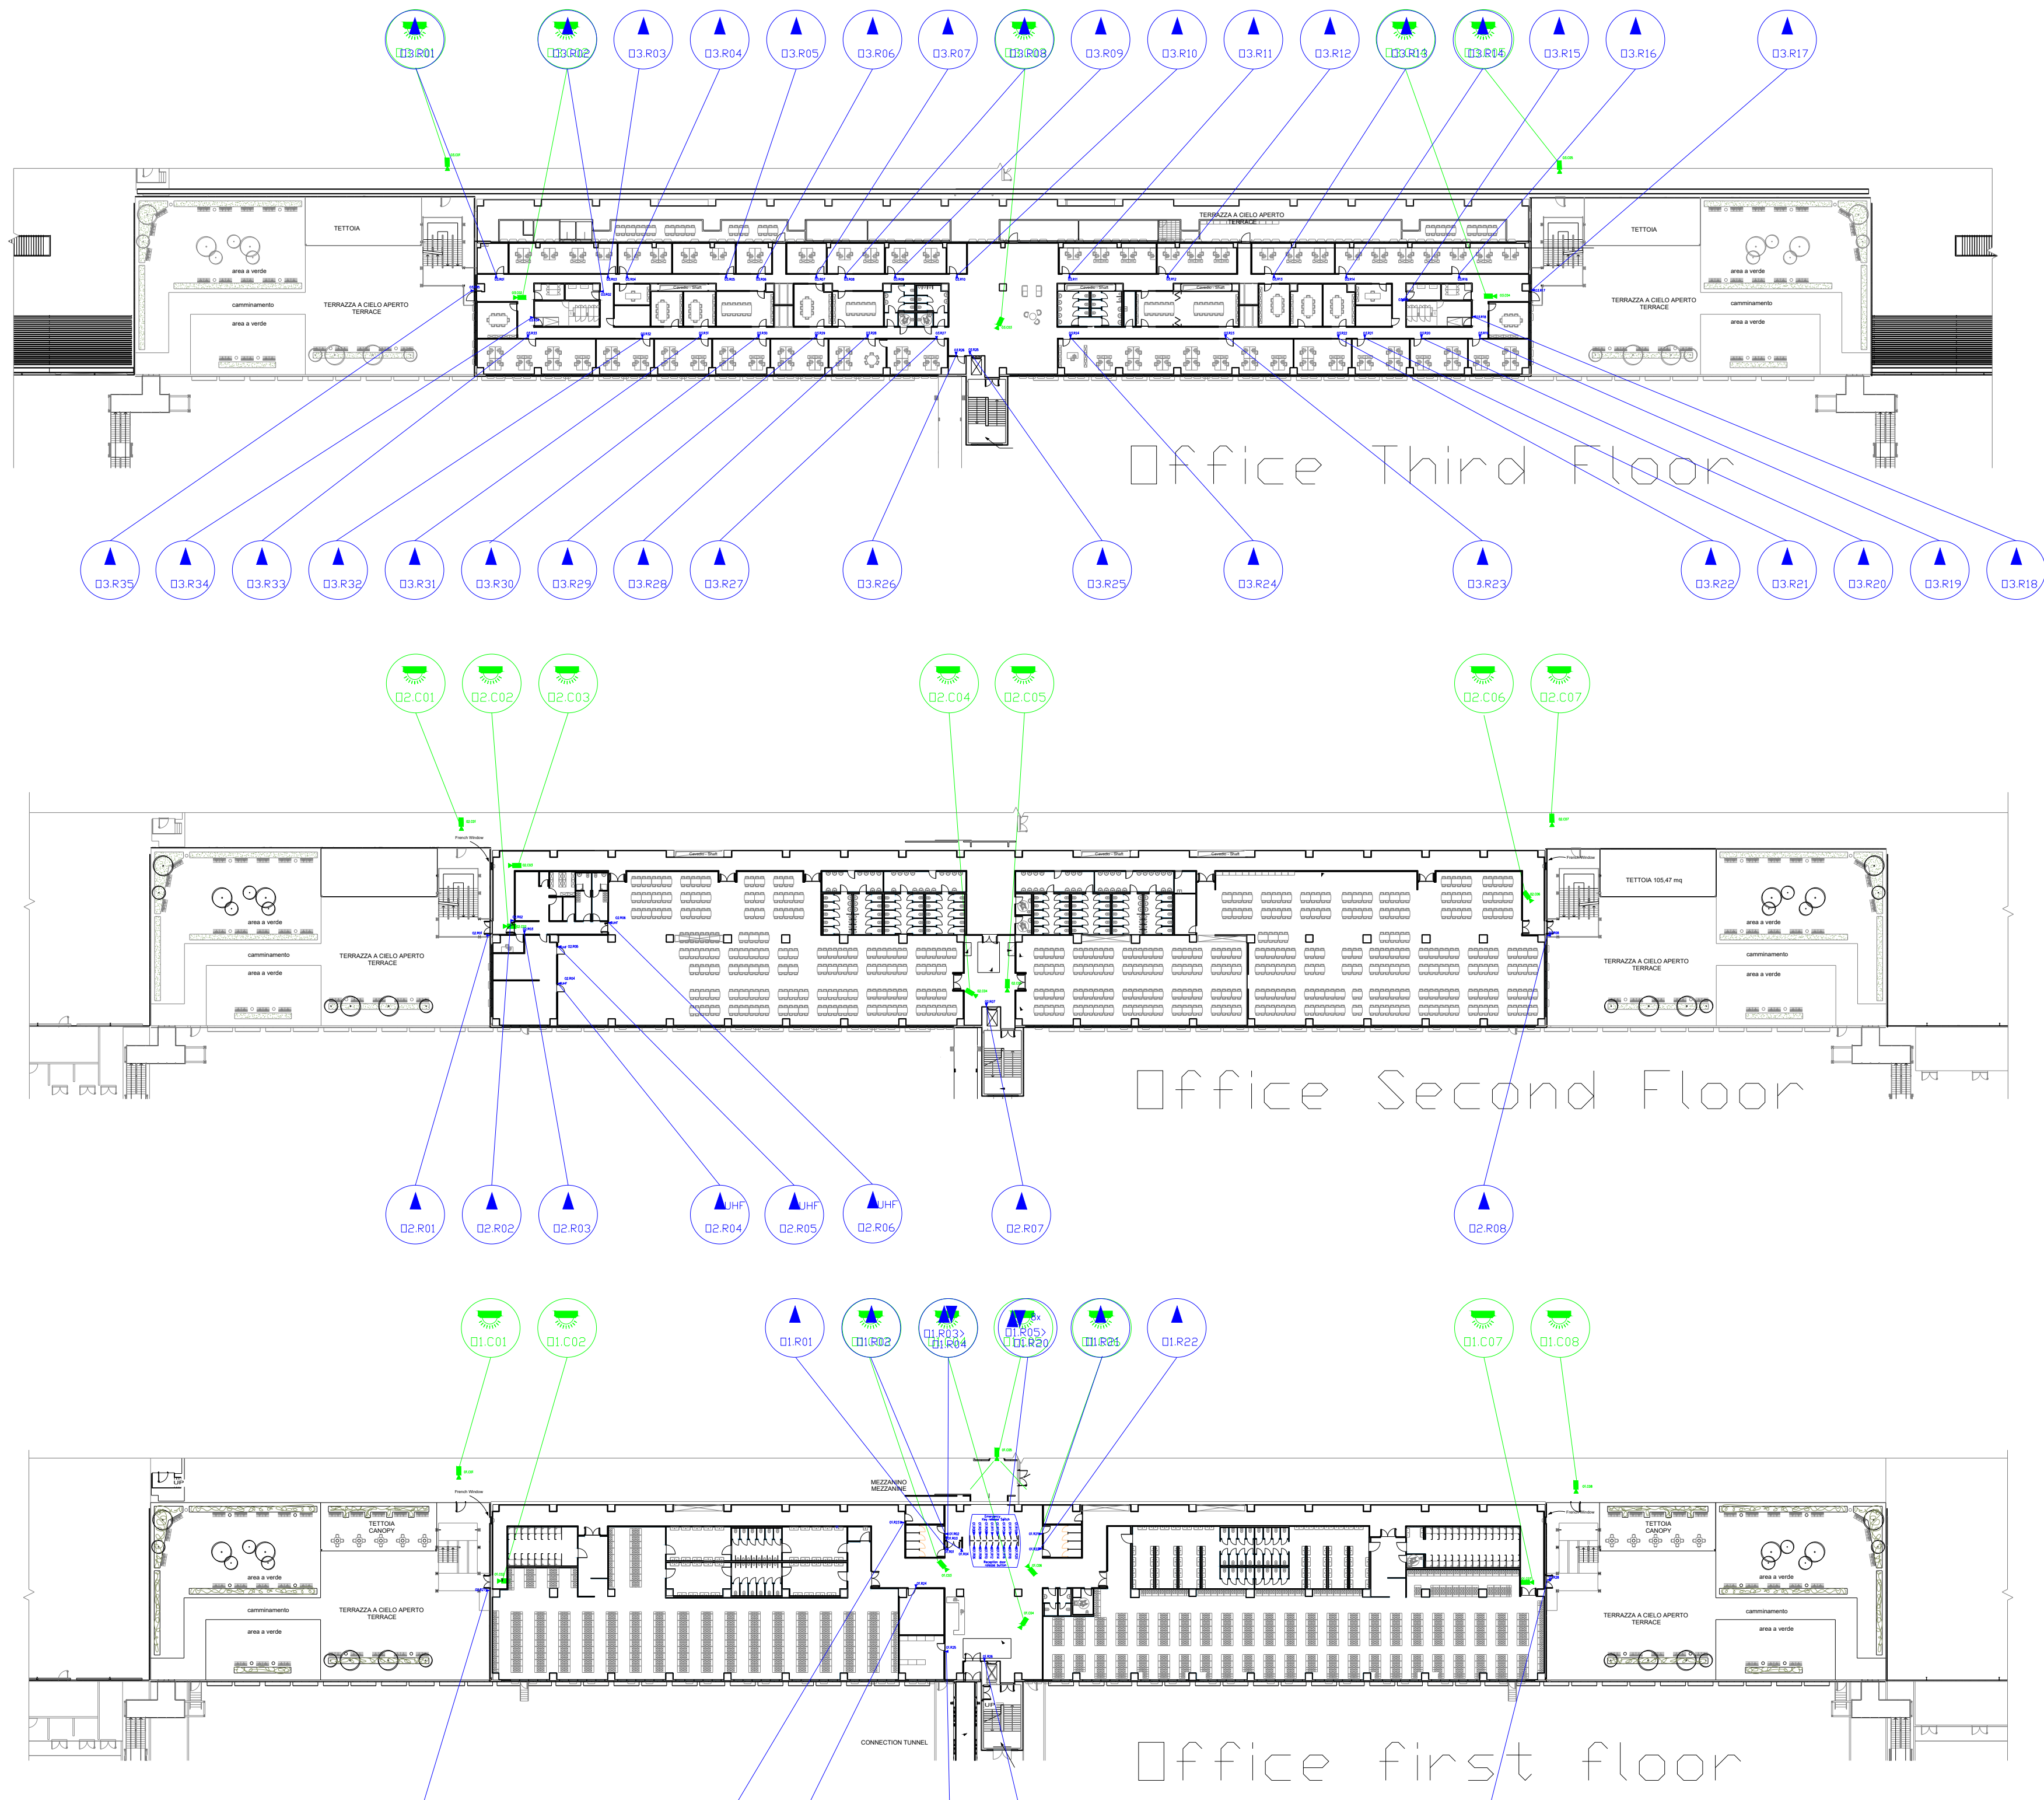

- EXTERNAL POLE MOUNTED DOME CAMERA
- INTERNAL CEILING MOUNTED DOME CAMERA
- EXTERNAL WALL MOUNTED DOME CAMERA
- INTERNAL / EXTERNAL ANGLED CAMERA
- INTERNAL / EXTERNAL 360 CAMERA
- CCTV MONITOR
- LICENSE PLATE CAMERA

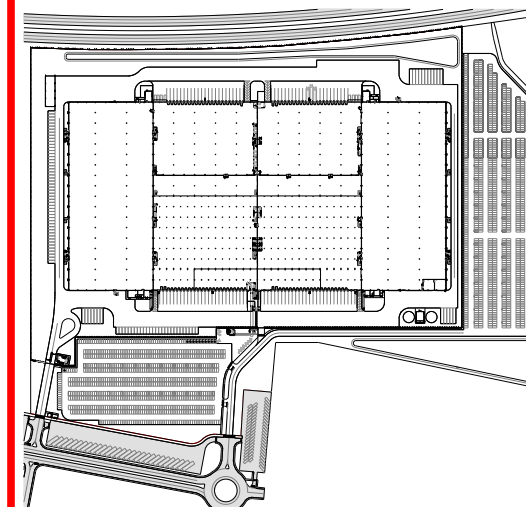

REVISIONS

| | DATE: | DETAILS: |
|---|-----------|----------------|
| 0 | 12-06-'18 | design setup |
| 1 | 24-10-'18 | Changed layout |
| | | |
| | | |
| | | |



SIG, Security Integrators Group B.V.
Albert Verweystraat 46
2202 NP, Noordwijk, Netherlands
Tel: +31 (0) 71 7600 745 Email: Info@sigemea.com

All inventions, ideas, designs and methods
herein are reserved to SIGEMEA and may
not be used, altered, reproduced, or
distributed without its written consent and
permission.

CUSTOMER:

Zalando Verona




TITLE:

Offices
Cam Installation


| | | |
|-------------|----------|------------|
| DLH | DLH | |
| DESIGNED BY | DRAWN BY | CHECKED BY |

| | |
|---------------------|------------------|
| DATE: 24/10/2018 | SCALE: N.T.S. |
|---------------------|------------------|

| | |
|------------------|----------|
| DRAWING NO: 1 | REV 2 |
|------------------|----------|

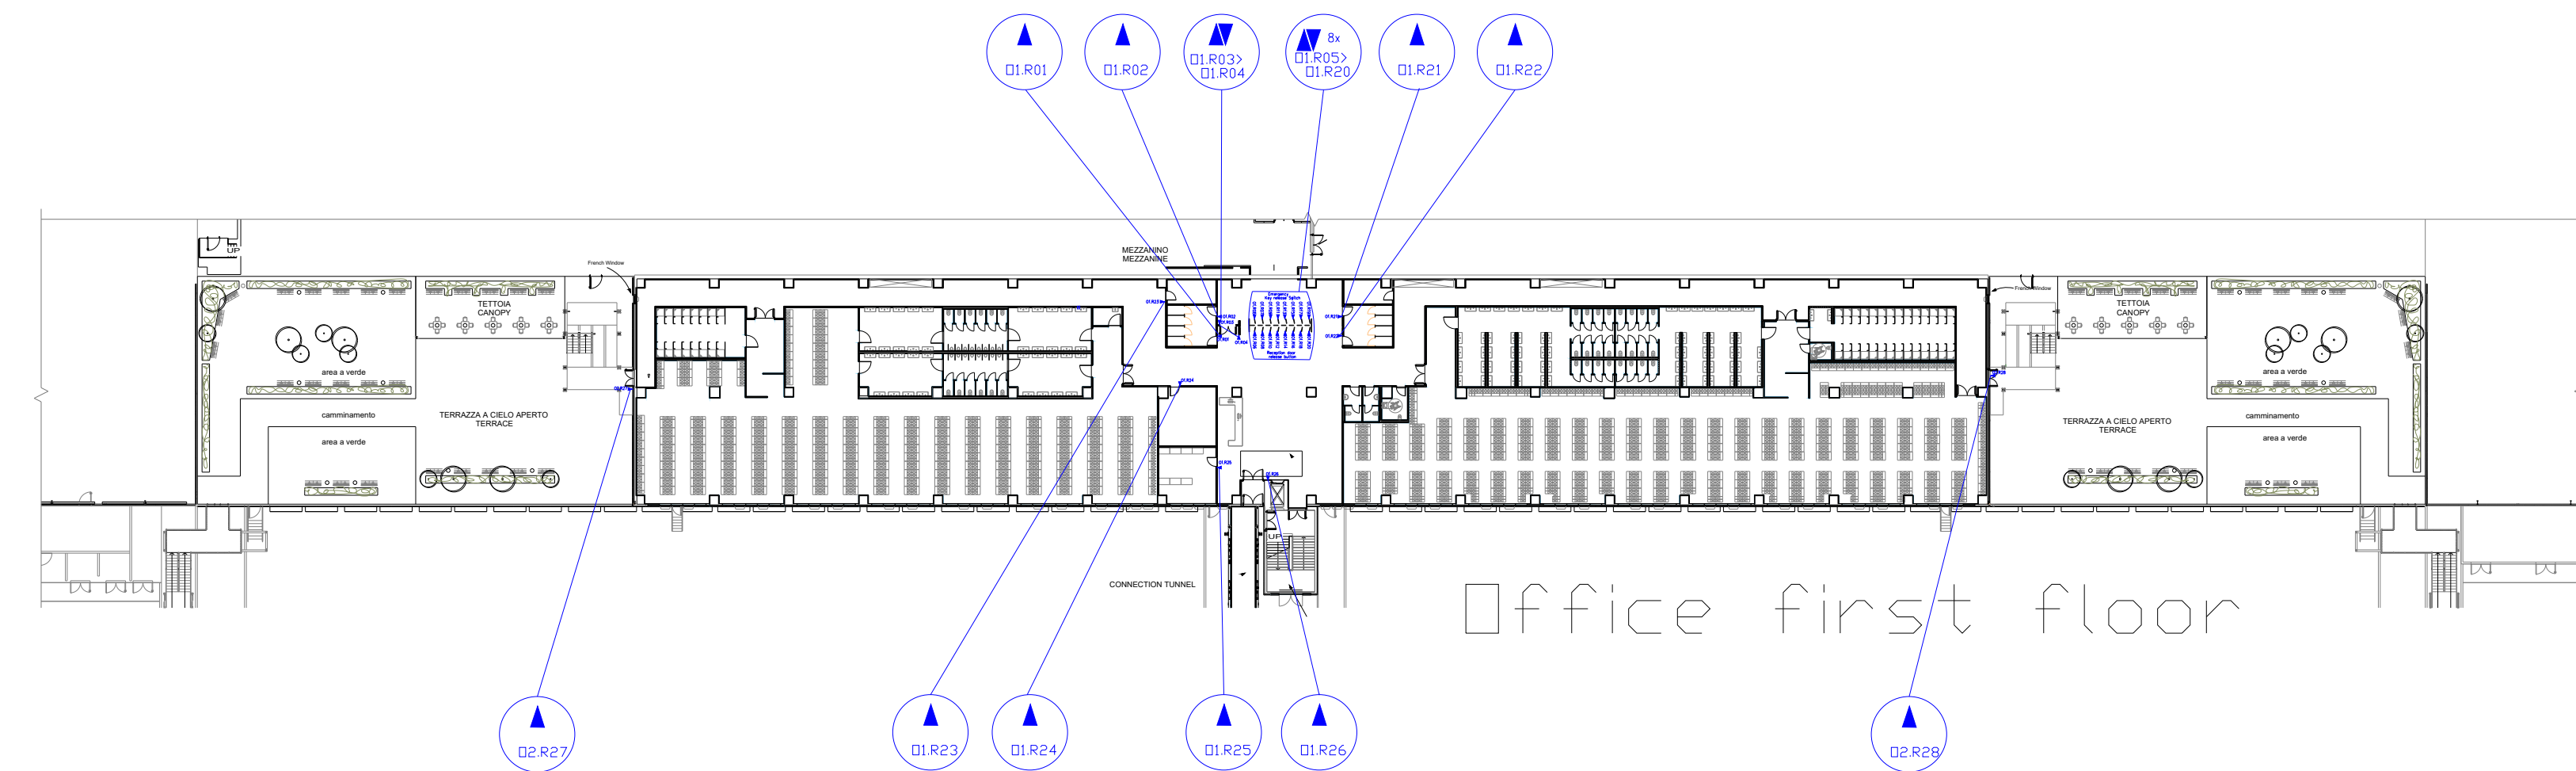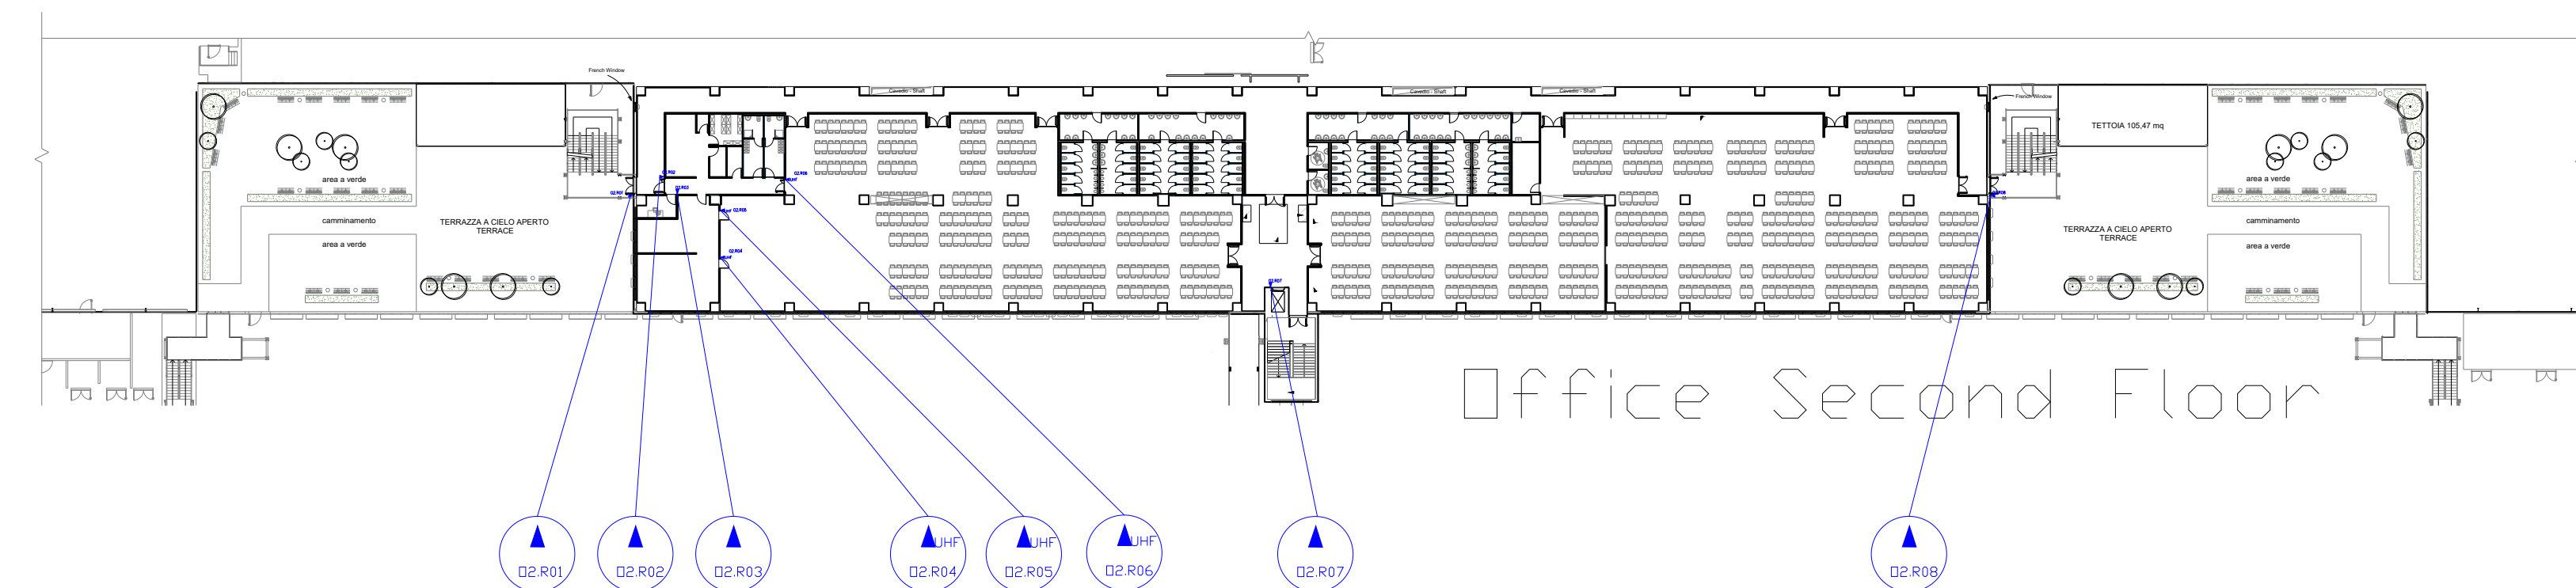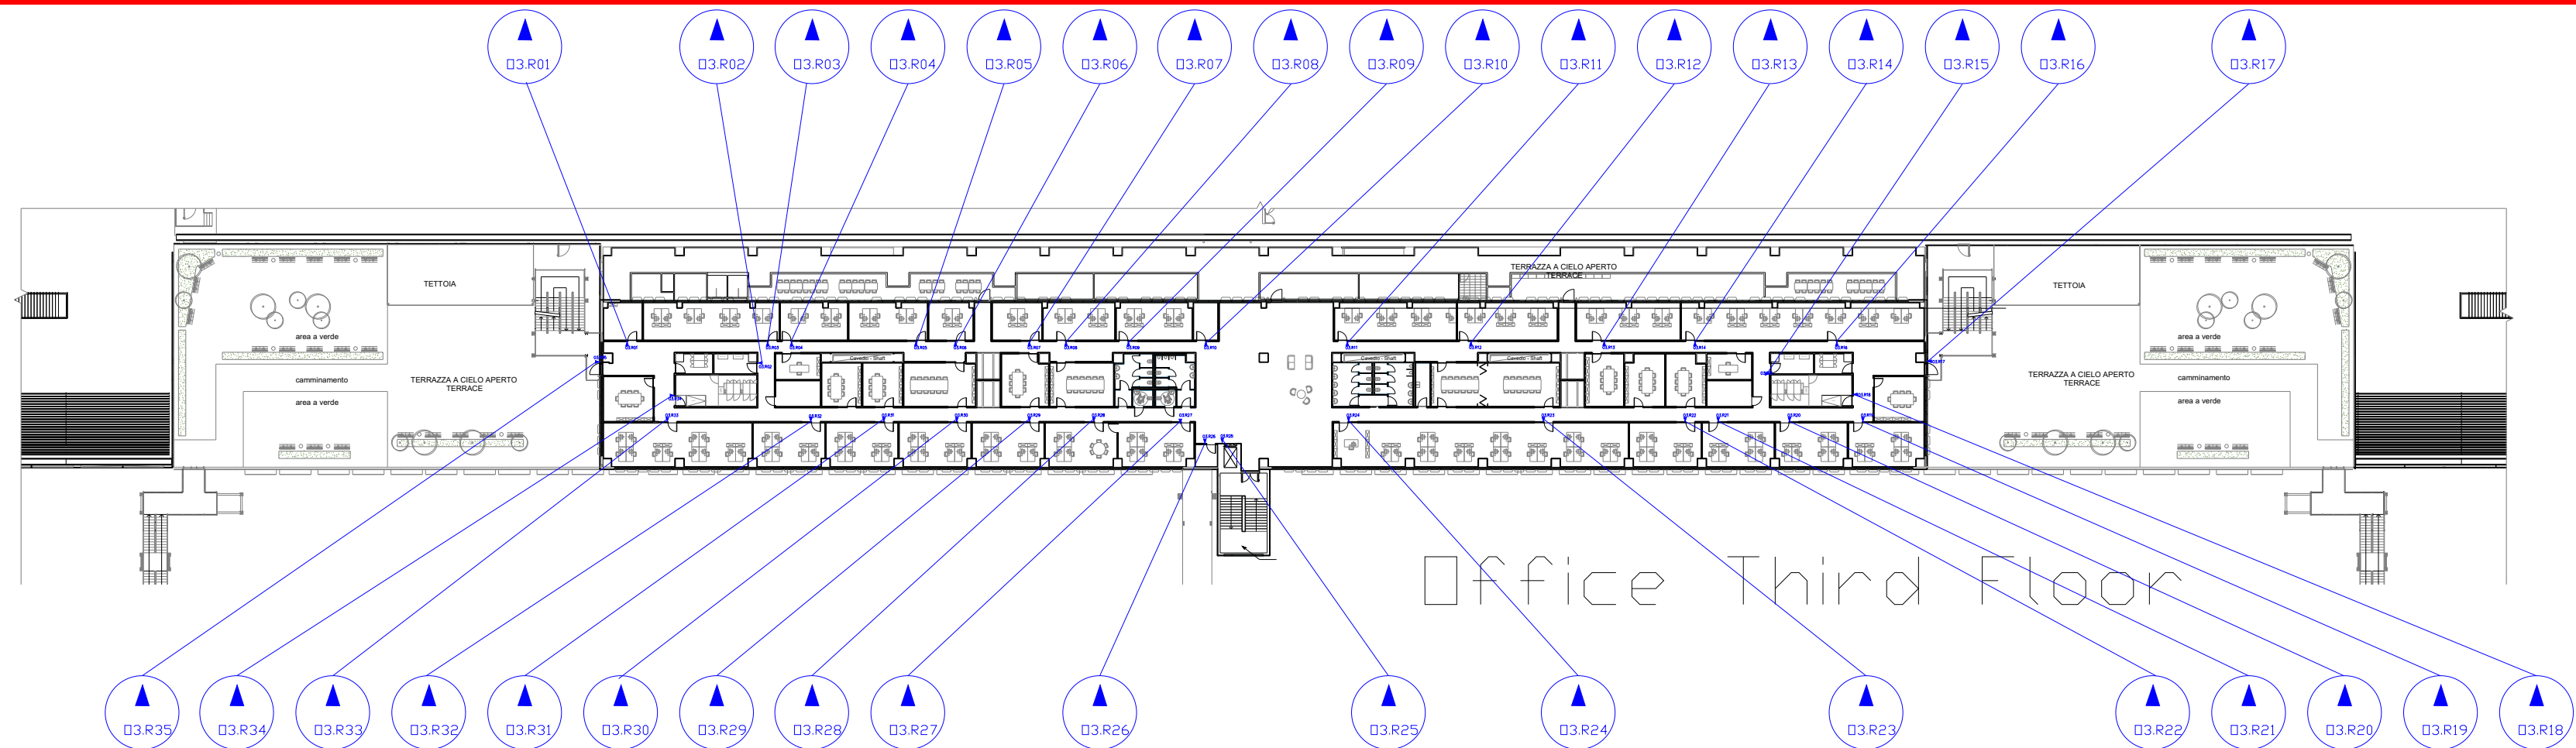

 CARD READER
 CARD + PIN READER
 CARD READER LONG DISTANCE (UHF)

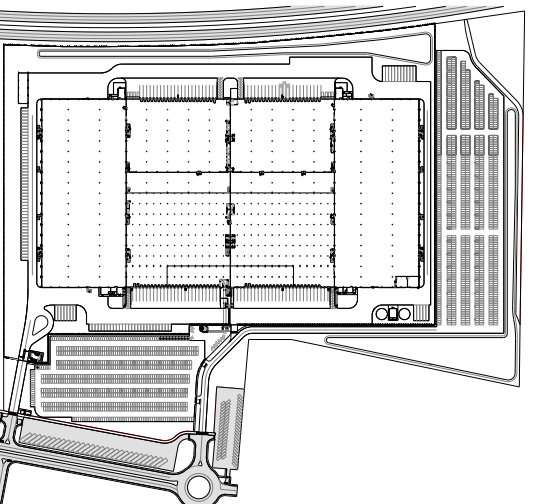

REVISIONS

| | DATE: | DETAILS: |
|---|-----------|----------------|
| 0 | 12-06-'18 | design setup |
| 1 | 24-10-'18 | Changed layout |
| | | |
| | | |
| | | |



SIG, Security Integrators Group B.V.
 Albert Verweystraat 46
 2202 NP, Noordwijk, Netherlands
 Tel: +31 (0) 71 7600 745 Email: Info@sigemea.com

All inventions, ideas, designs and methods
 herein are reserved to SIGEMEA and may
 not be used, altered, reproduced, or
 distributed without its written consent and
 permission.

CUSTOMER:

Zalando Verona

TITLE:

Offices
 Card Reader Installation

DLH

DESIGNED BY

DLH

DRAWN BY

CHECKED BY

DATE:
 24/10/2018

SCALE:
 N.T.S.

DRAWING NO:

1

REV

2