


Office Third Floor




Office Second Floor

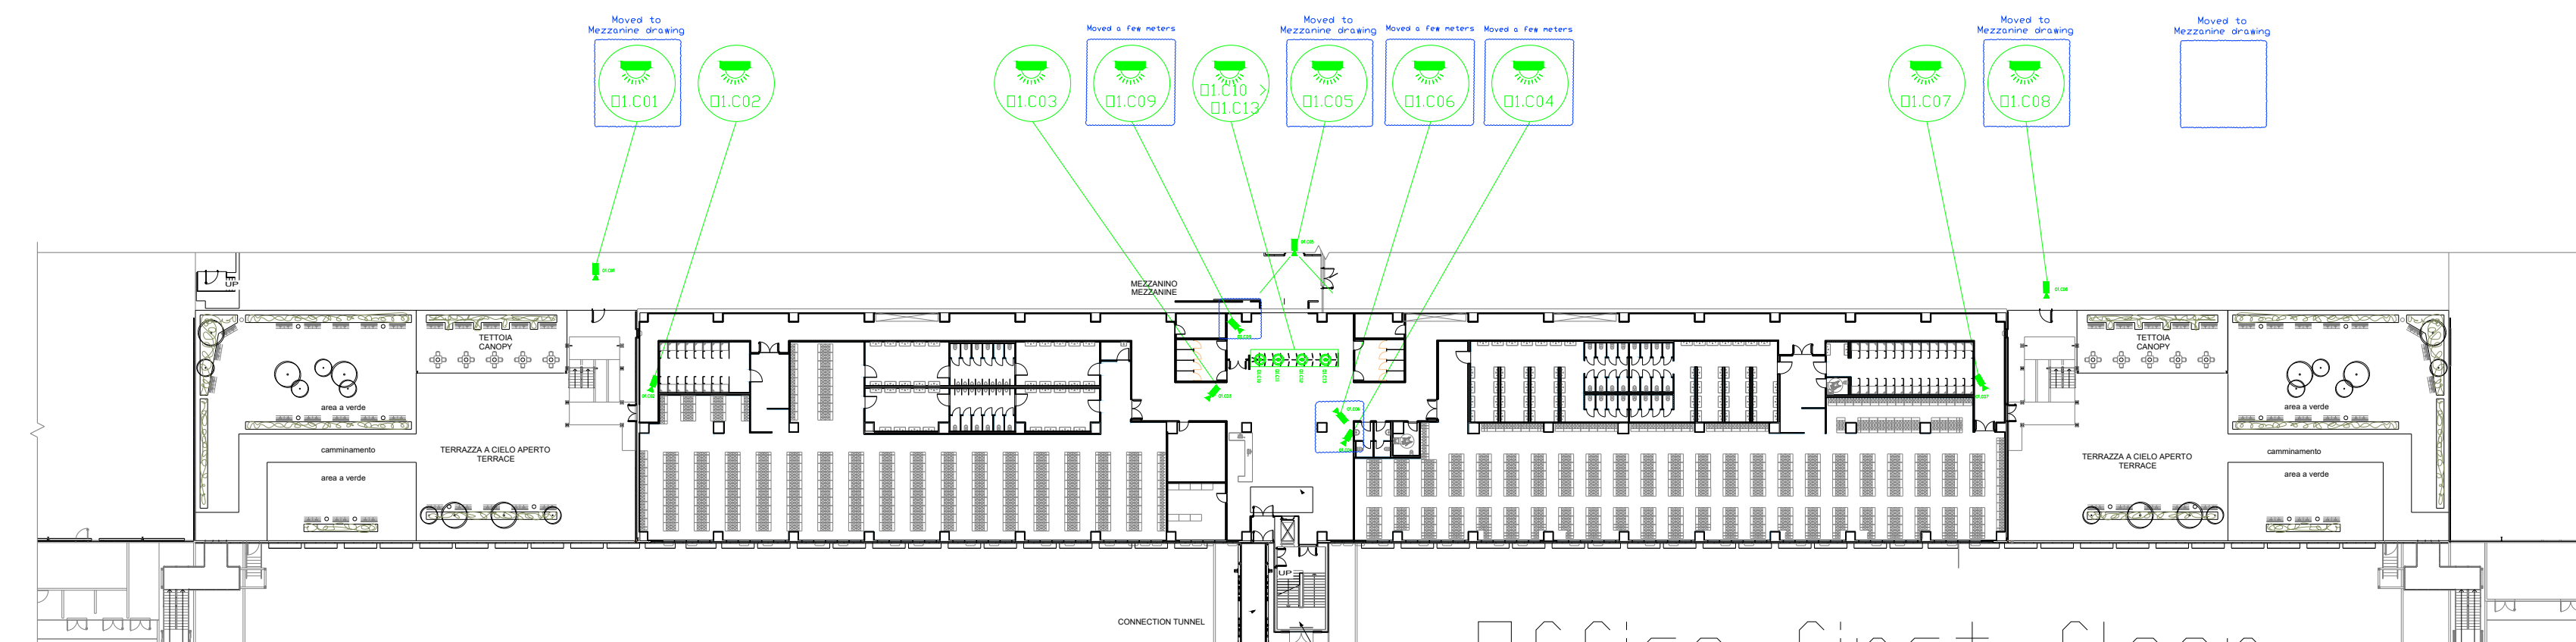

Office first floor

- EXTERNAL POLE MOUNTED DOME CAMERA
- INTERNAL CEILING MOUNTED DOME CAMERA
- EXTERNAL WALL MOUNTED DOME CAMERA
- INTERNAL / EXTERNAL ANGLED CAMERA
- INTERNAL / EXTERNAL 360 CAMERA
- CCTV MONITOR
- LICENSE PLATE CAMERA

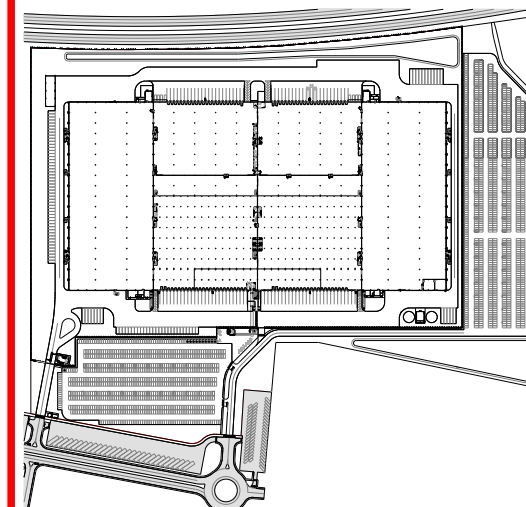

#### REVISIONS

	DATE:	DETAILS:
0	12-06-'18	design setup
1	24-10-'18	Changed layout
3	30-04-'19	Changed and added devices in light blue bubble



SIG, Security Integrators Group B.V.  
Albert Verweystraat 46  
2202 NP, Noordwijk, Netherlands  
Tel: +31 (0) 71 7600 745 Email: Info@sigemea.com

All inventions, ideas, designs and methods herein are reserved to SIGEMEA and may not be used, altered, reproduced, or distributed without its written consent and permission.

CUSTOMER:

Zalando Verona

TITLE:

Offices  
Cam Installation

DLH BN  
DESIGNED BY DRAWN BY CHECKED BY

DATE: 30/04/2018 SCALE: N.T.S.

DRAWING NO: 1 REV 3